

VICINITY MAP





BENCHMARK
 SW COR OF CONC. DRIVE
 N = 5377.43 E = 6536.09
 ELEVATION = 591.27 NGVD 29

BEARING BASIS

W.B. Batzer survey
 Number 73098 dated Sept 15, 1988

UTILITY PLAN NOTES

1. Utility Companies:
 Gas...DTE ENERGY
 Electric...Cherryland Electric
 Telephone...Century Telephone Co.
 Cable TV...CHARTER COMMUNICATIONS
2. All Utilities are placed within the UTILITY EASEMENTS and the DEDICATED ROAD R.O.W. as depicted on this plan.
3. All Utilities shown were located by field observations and/or Plans provided by the Utility Companies.

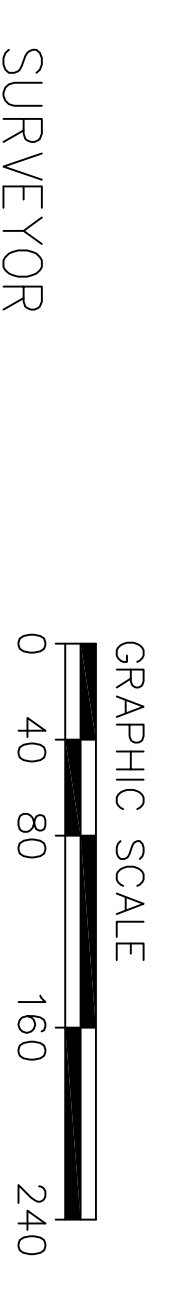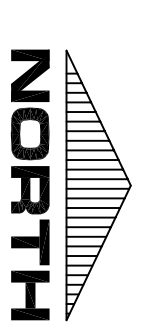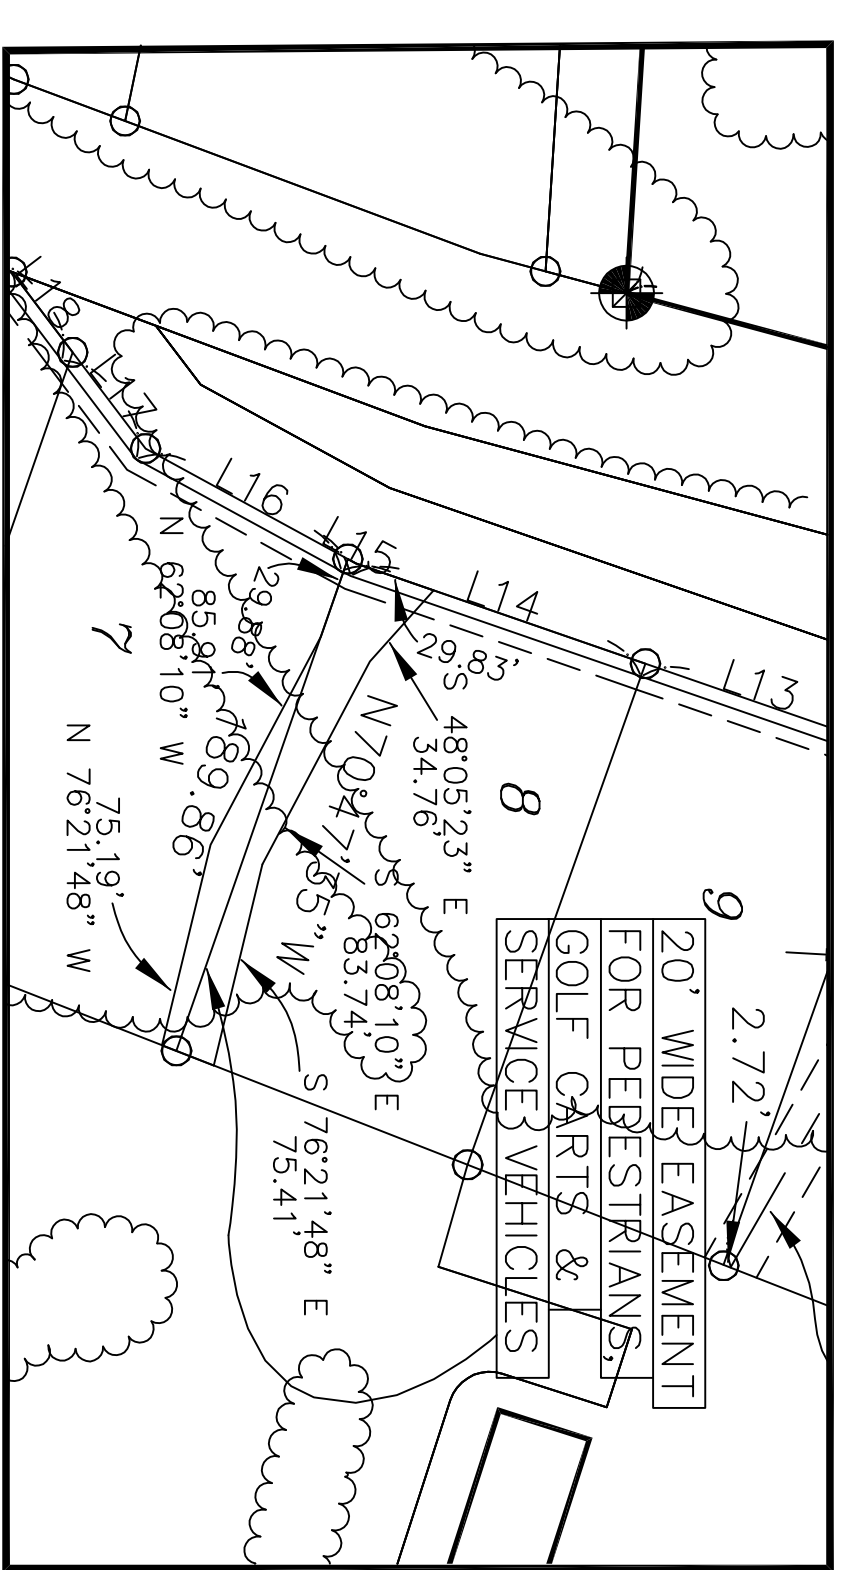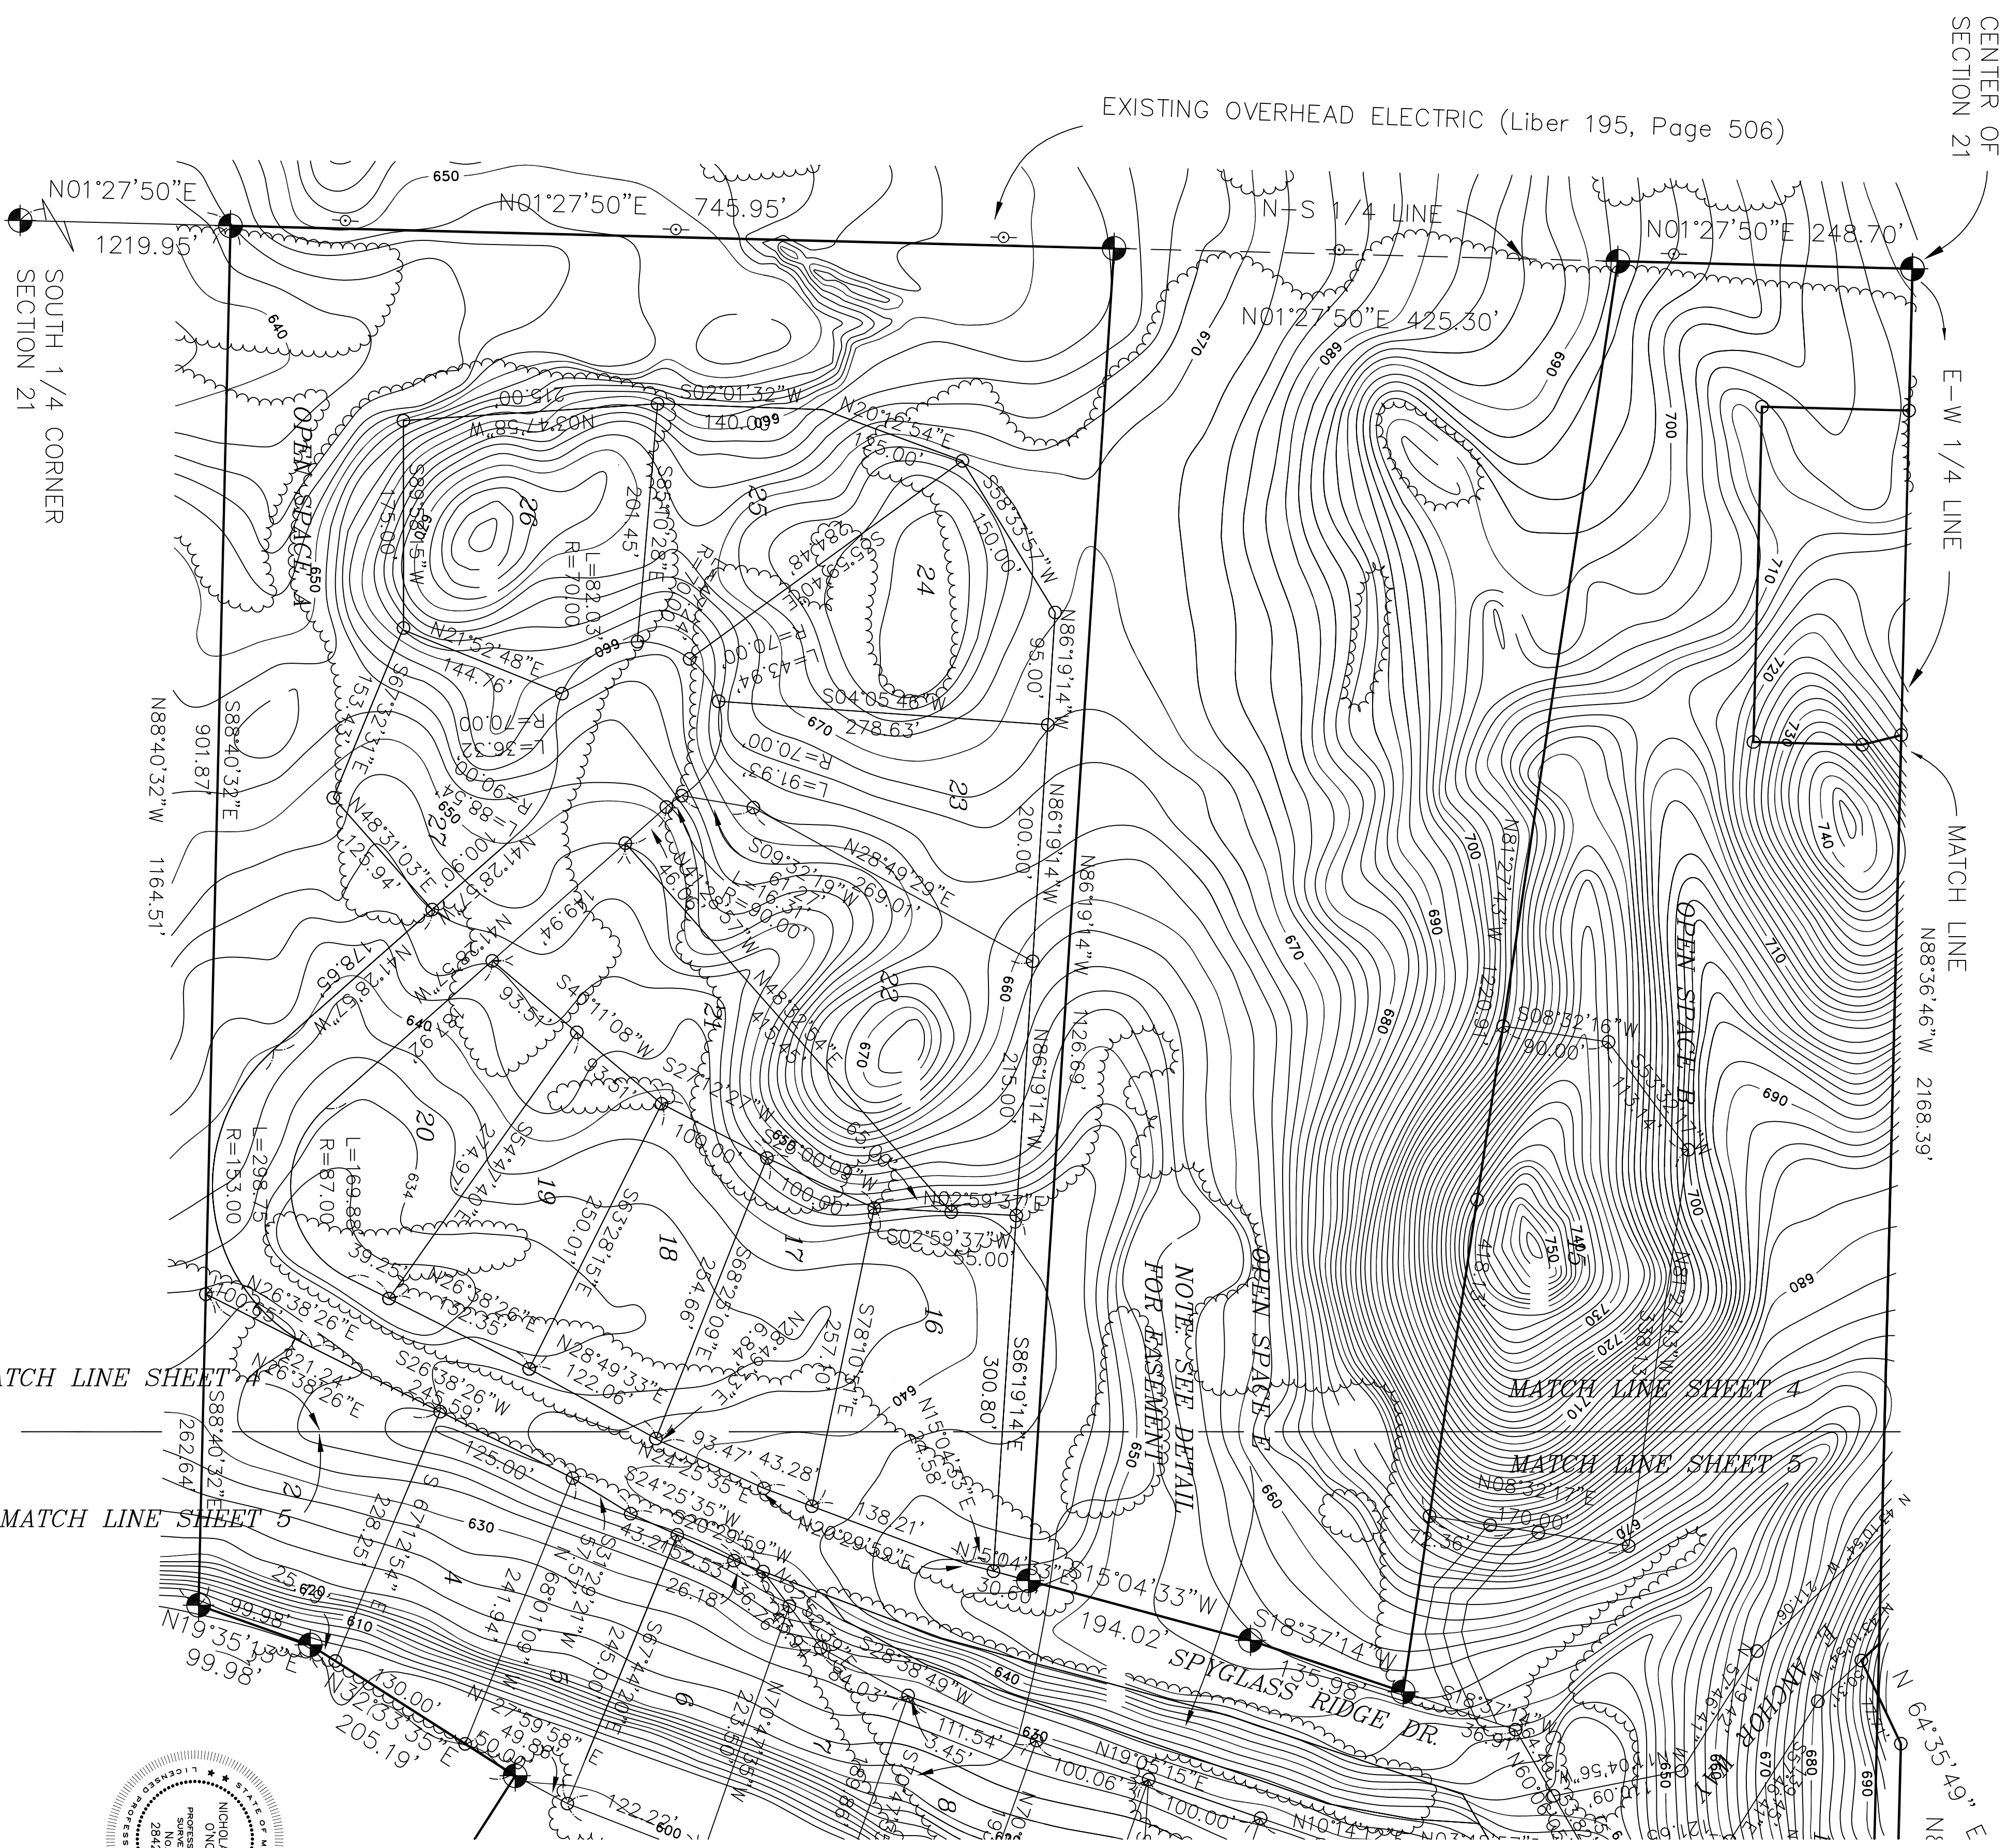

NICHOLAS M. O'NON
 PROFESSIONAL SURVEYOR NO. 28420
 O'NON LAND SURVEYING
 105 BROADWAY
 SUTTONS BAY, MICHIGAN 49682

BAYVIEW PINES

Revised NOVEMBER 21, 2008 FILE NO: 200121-21B2911

SURVEY AND UTILITY PLAN

Proposed NOVEMBER 21, 2005

O'Non Land Surveying
 105 BROADWAY
 SUTTONS BAY, MICHIGAN 49682

Sheet No. 4
 Drawn: DKE
 Approved: NMO

